


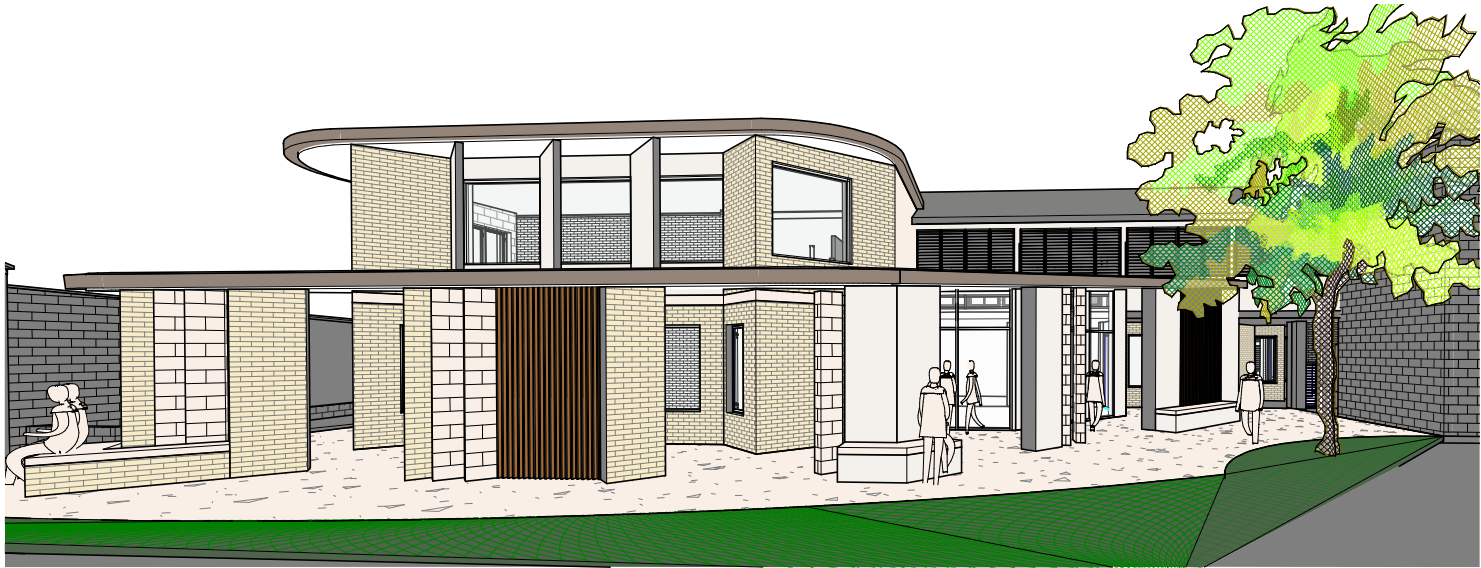

1 PERSPECTIVE 1



2 PERSPECTIVE 2




3 PERSPECTIVE 3



4 PERSPECTIVE 4

AMENDMENTS				
ISSUE	DATE	SUBJECT	DRAWN	
1	02/07/20	CLIENT REVIEW	EA	

PROJECT

  
**OUR LADY OF LOURDES**  
**SUNNYBANK 140 MAINS**  
**ROAD**

Enter address here

CLIENT

**THE CORPORATION OF THE  
TRUSTEES OF THE ROMAN  
CATHOLIC ARCHDIOCESE OF  
BRISBANE**

DRAWING TITLE

**3D VIEWS**

NORTH

NOTE: Figured dimensions to be taken in preference to  
scaled. Verify all dimensions on site before  
commencing work or making shop drawings. When  
printing from electronic files it is the responsibility of  
the operator to ensure the required scale is achieved.

APPROVED	DATE	SCALE	
EA	06/13/20		at A1
PROJECT NUMBER	DRAWING NUMBER	ISSUE	
1911SUN	PD_A_600	1	